



## LOCATION PLAN

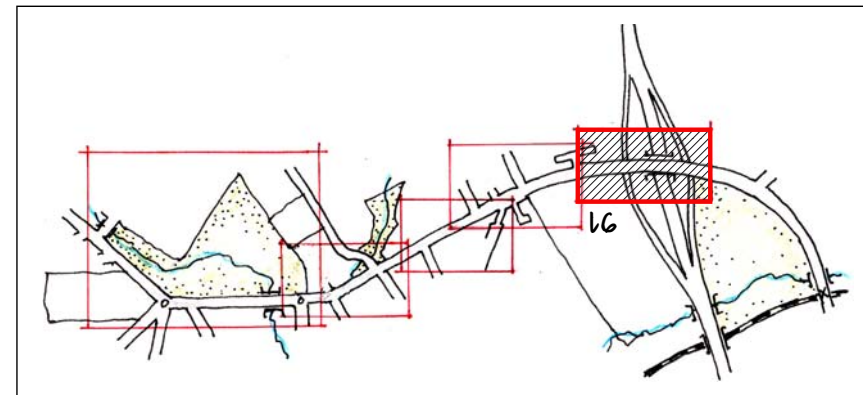

## LEGEND

	new tree, refer schedule for species
	existing tree to be retained
	tree to be removed
	significant artwork

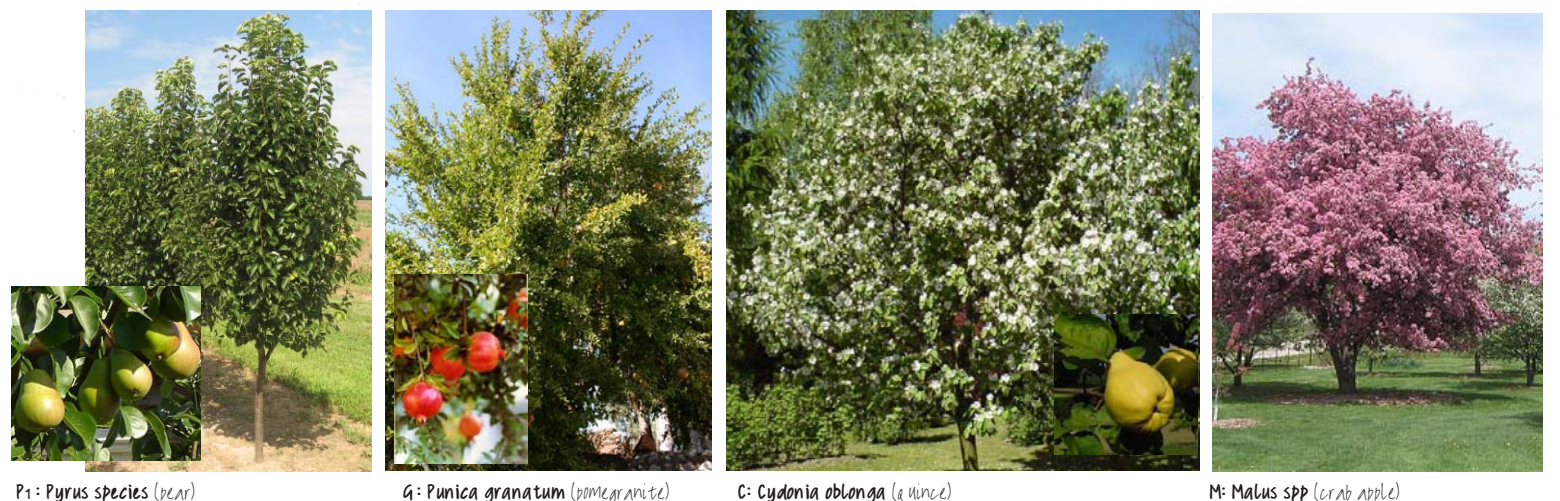

## TREE SCHEDULE

project: ADELAIDE ROAD & KEITH STEPHENSON PARK

drawing: CORNERSTONE COLLEGE to FREEWAY EXIT

client: DC Mount Barker

scale: 1:500 at A1

date: February 2010

issue: FINAL

job no.: HA08290

drawing no.: L6

dwgs in set: 6 of 6

amendments:

0 5 10 15 20 25m

hiliary hamnett & associates

30 little sturt st - adelaide - sa 5000

t: 08 8211 6212 - m: 0408 897 445

in association with Martin Corbin

A1

sheet size