



match to L1: Keith Stephenson Park Master Plan

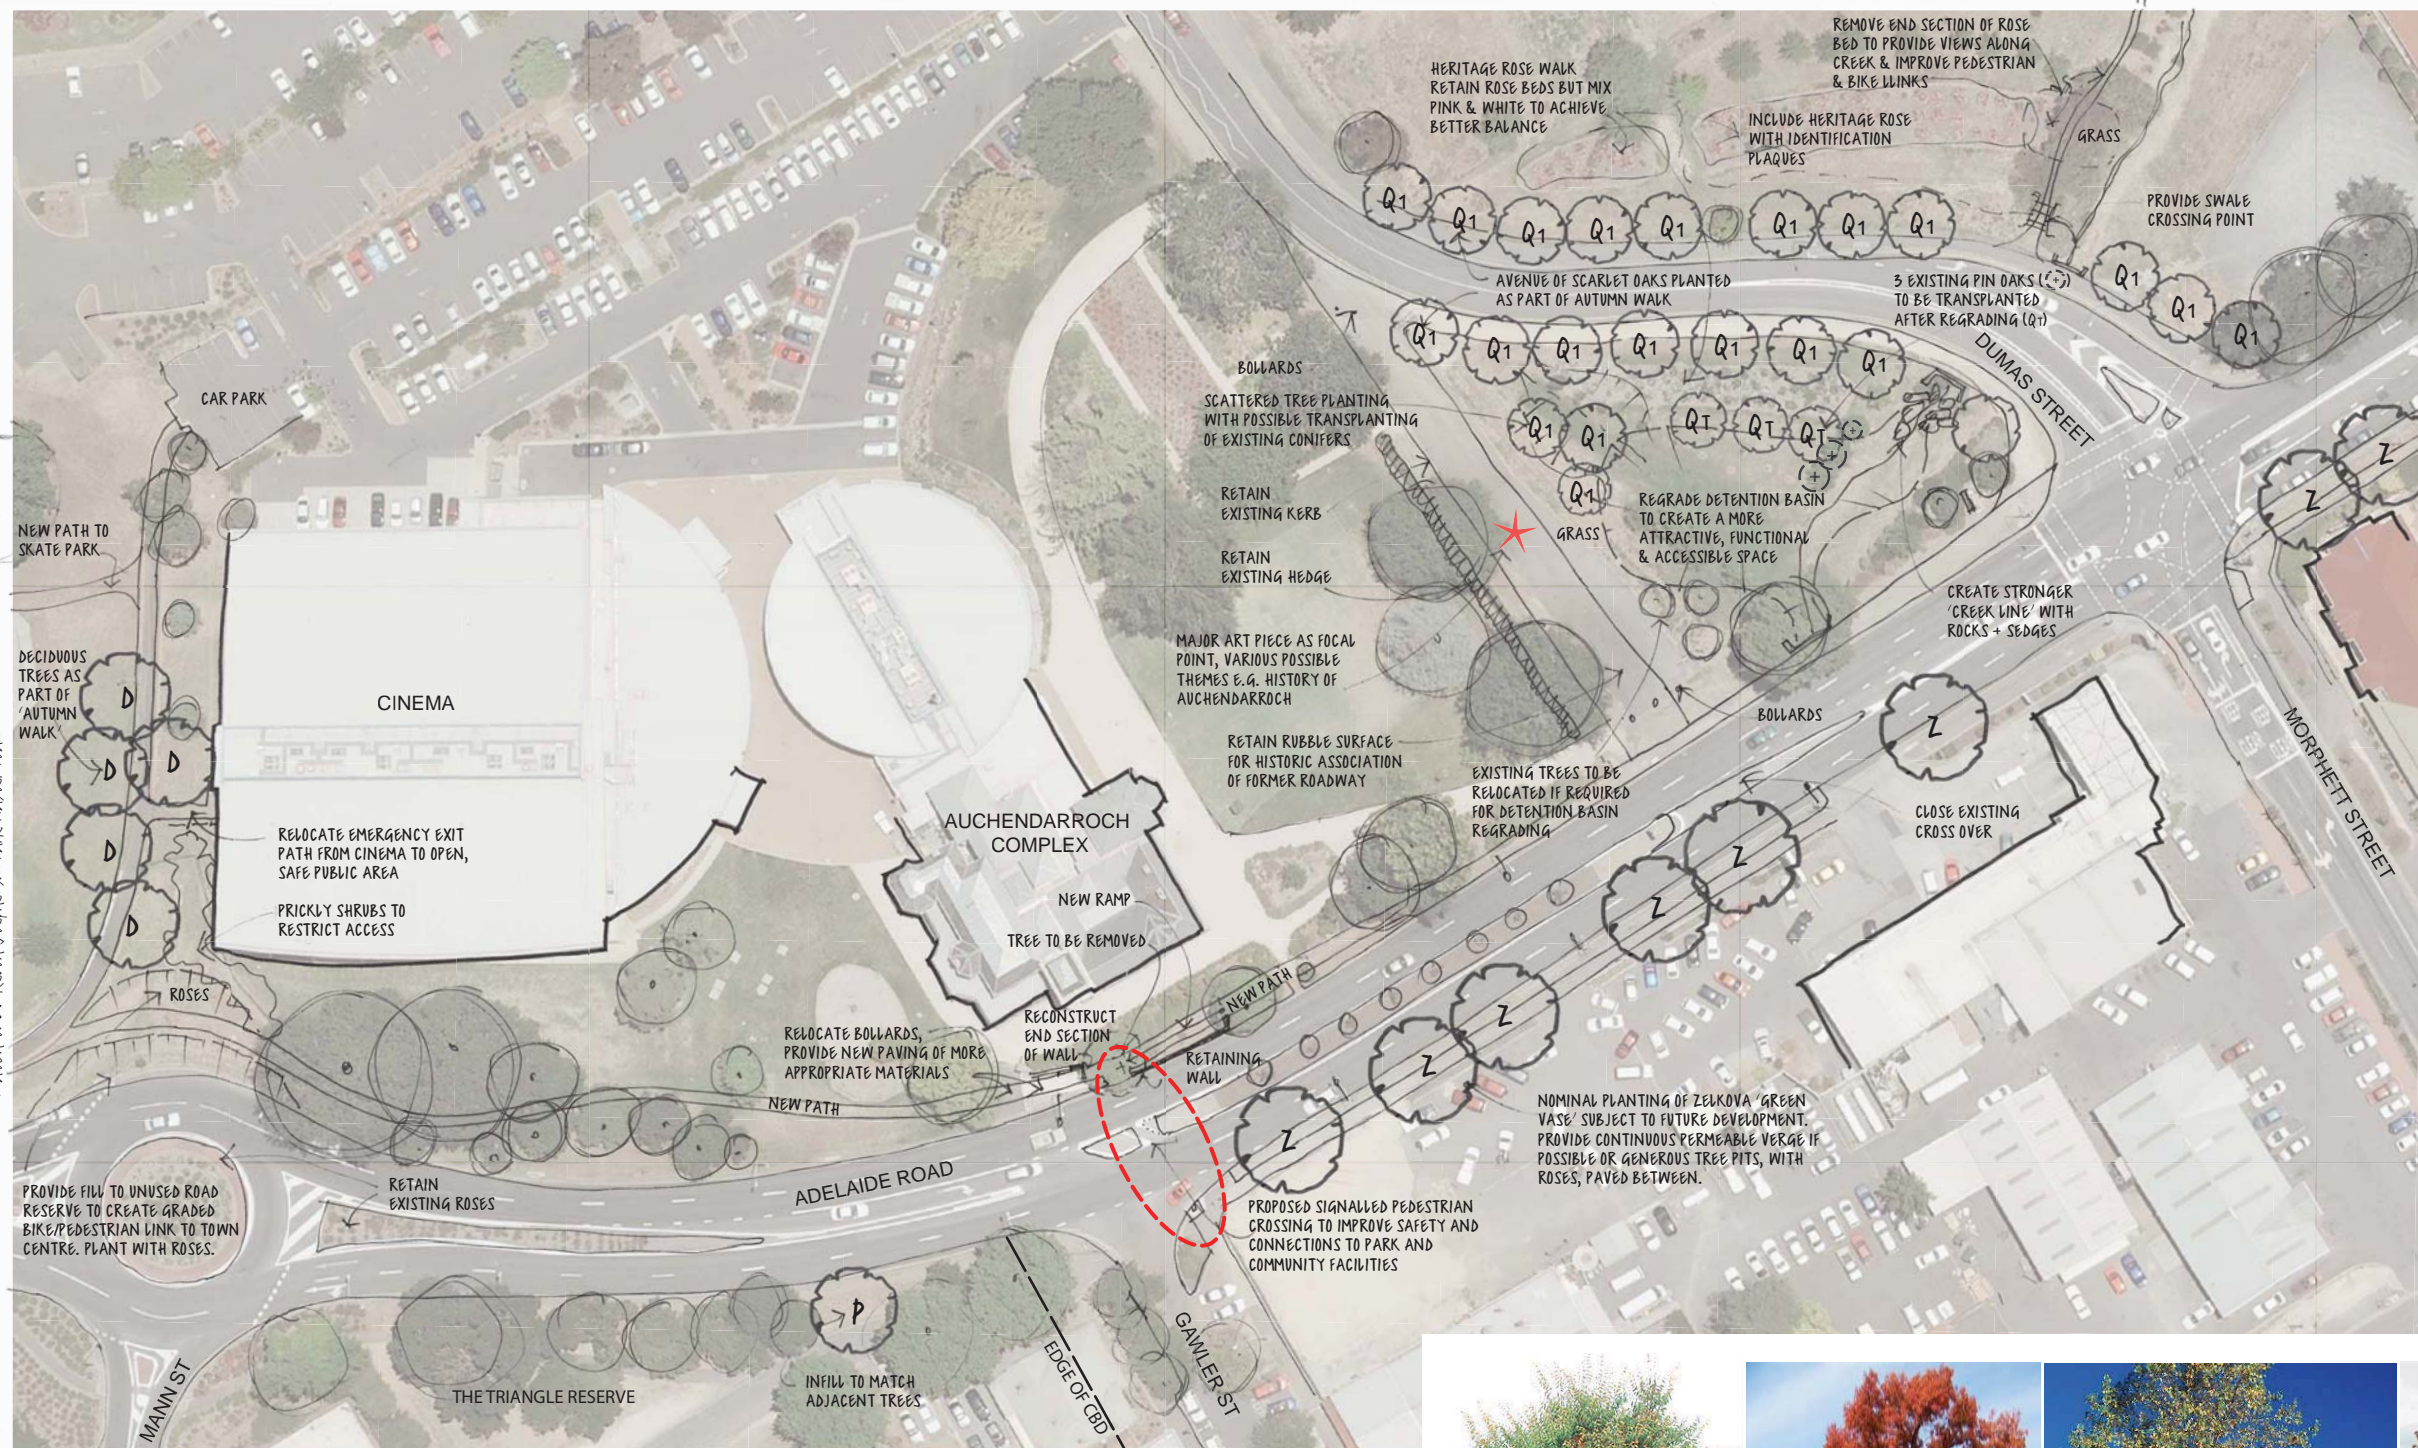

match to L3

LOCATION PLAN

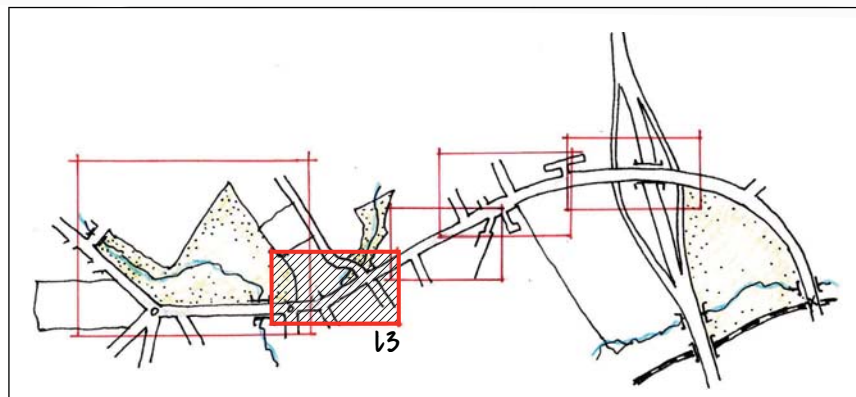

LEGEND

	new tree, refer schedule for species
	existing tree to be retained
	Q1 to be relocated



Z: Zelkova serrata (Green Vase)



Q1: Quercus coccinea (Scarlet Oak)



P: Platanus acerifolia (Plane tree)



D: Deciduous tree with good autumn colour

TREE SCHEDULE



project: ADELAIDE ROAD & KEITH STEPHENSON PARK
drawing: ADELAIDE ROAD - MANN ST to DUMAS ST

client: DC Mount Barker
scale: 1:500 at A1
date: February 2010
issue: FINAL
job no.: HA08290
drawing no.: L3
dwgs in set: 3 of 6
amendments: transplanting clarified

0 5 10 15 20 25m



hiliary hamnett & associates
30 little sturt st - adelaide - sa 5000
t: 08 8211 6212 - m: 0408 897 445
in association with Martin Corbin

A1
sheet size