


LOCATION PLAN

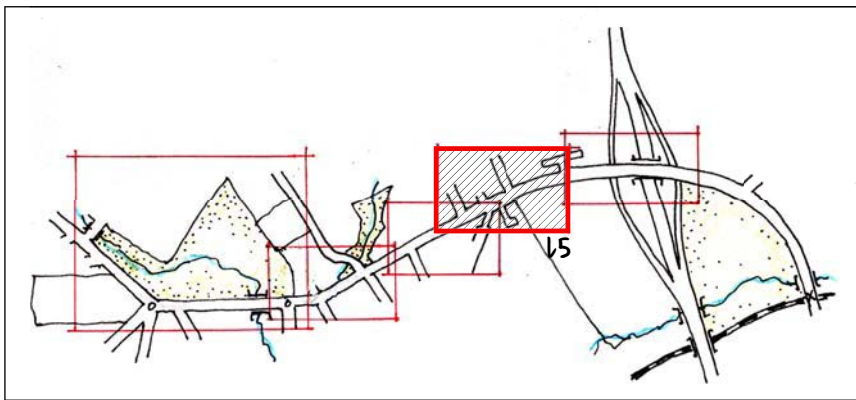

LEGEND

- new tree, refer schedule for species
- existing tree to be retained
- tree to be removed
- significant artwork



P1: *Pyrus calleryana*
'Glen's form'



R: *Fraxinus oxycarpa* Raywood
(claret ash)



F: *Fraxinus angustifolia*
(desert ash)



E1: *Corymbia citriodora*
(lemon scented gum)



L: *Lagerstroemia indica* hybrid
(crepe myrtle)

TREE SCHEDULE

project: ADELAIDE ROAD & KEITH STEPHENSON PARK
drawing: HAWTHORN RD TO CORNERSTONE COLLEGE

client: DC Mount Barker
scale: 1:500 at A1
date: February 2010
issue: FINAL
job no.: HA08290
drawing no.: L5
dwgs in set: 5 of 6
amendments: