

VENABLES STREET STAGE 3 UPGRADE


EASTERN SIDE



DESIGN CONCEPT

Revision 05 29/07/2021



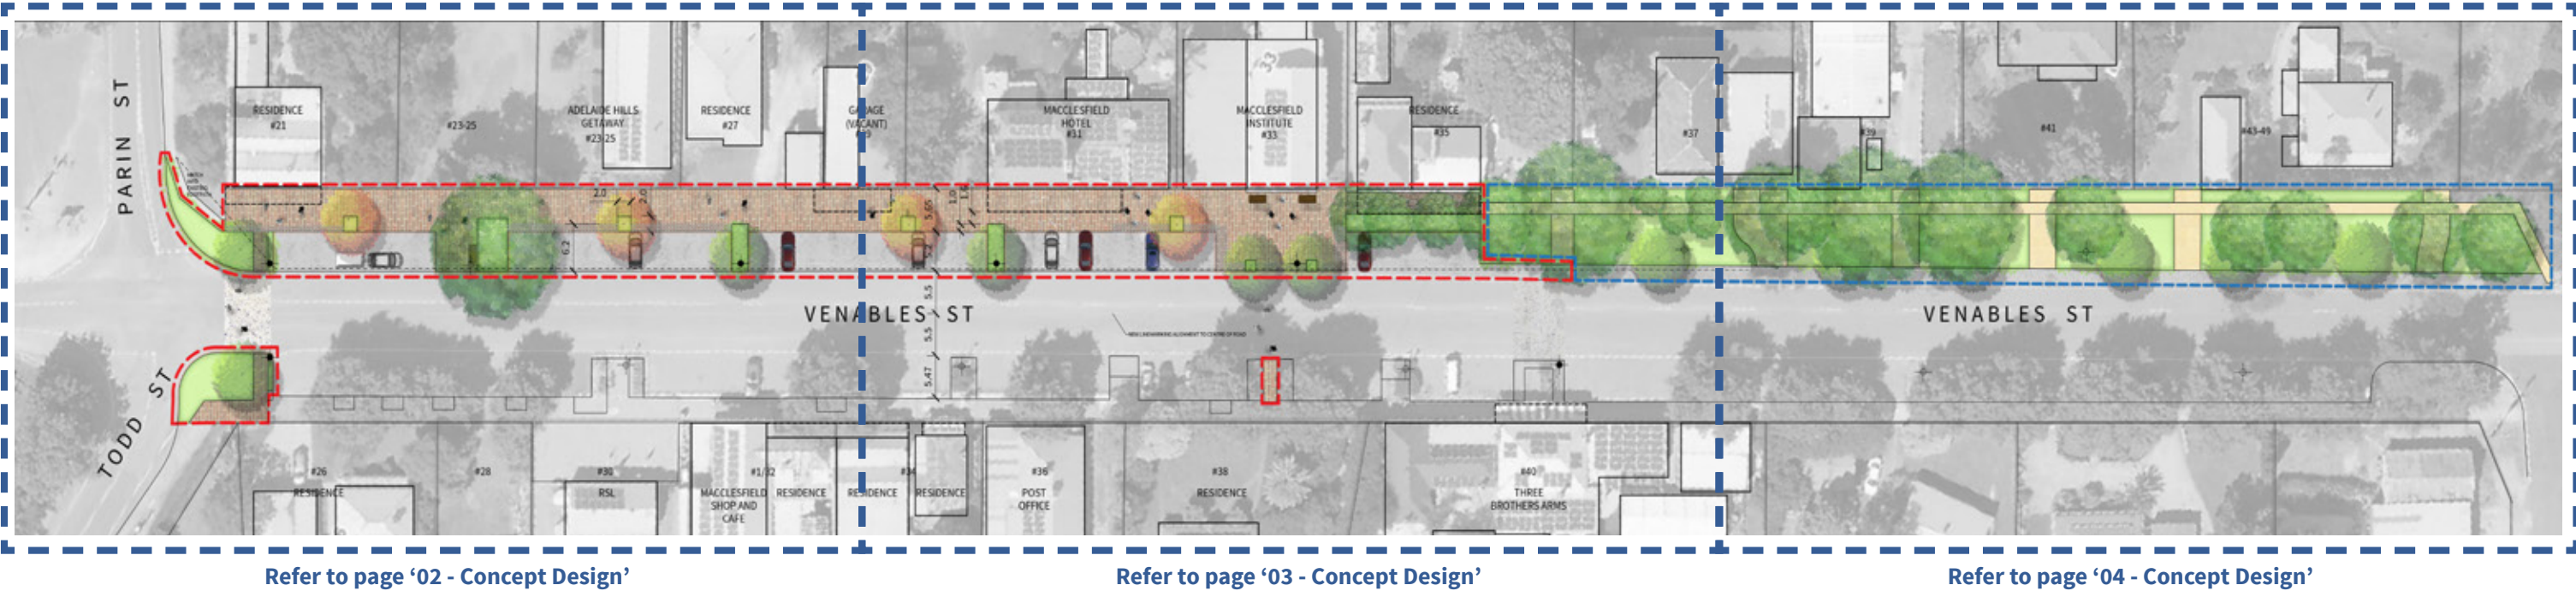




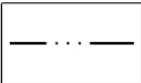
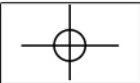











OVERALL MASTERPLAN - VENABLES STREET STAGE 3 EASTERN SIDE

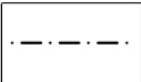


-  STAGE 3.1 WORKS
-  STAGE 3.2 WORKS

01 Masterplan





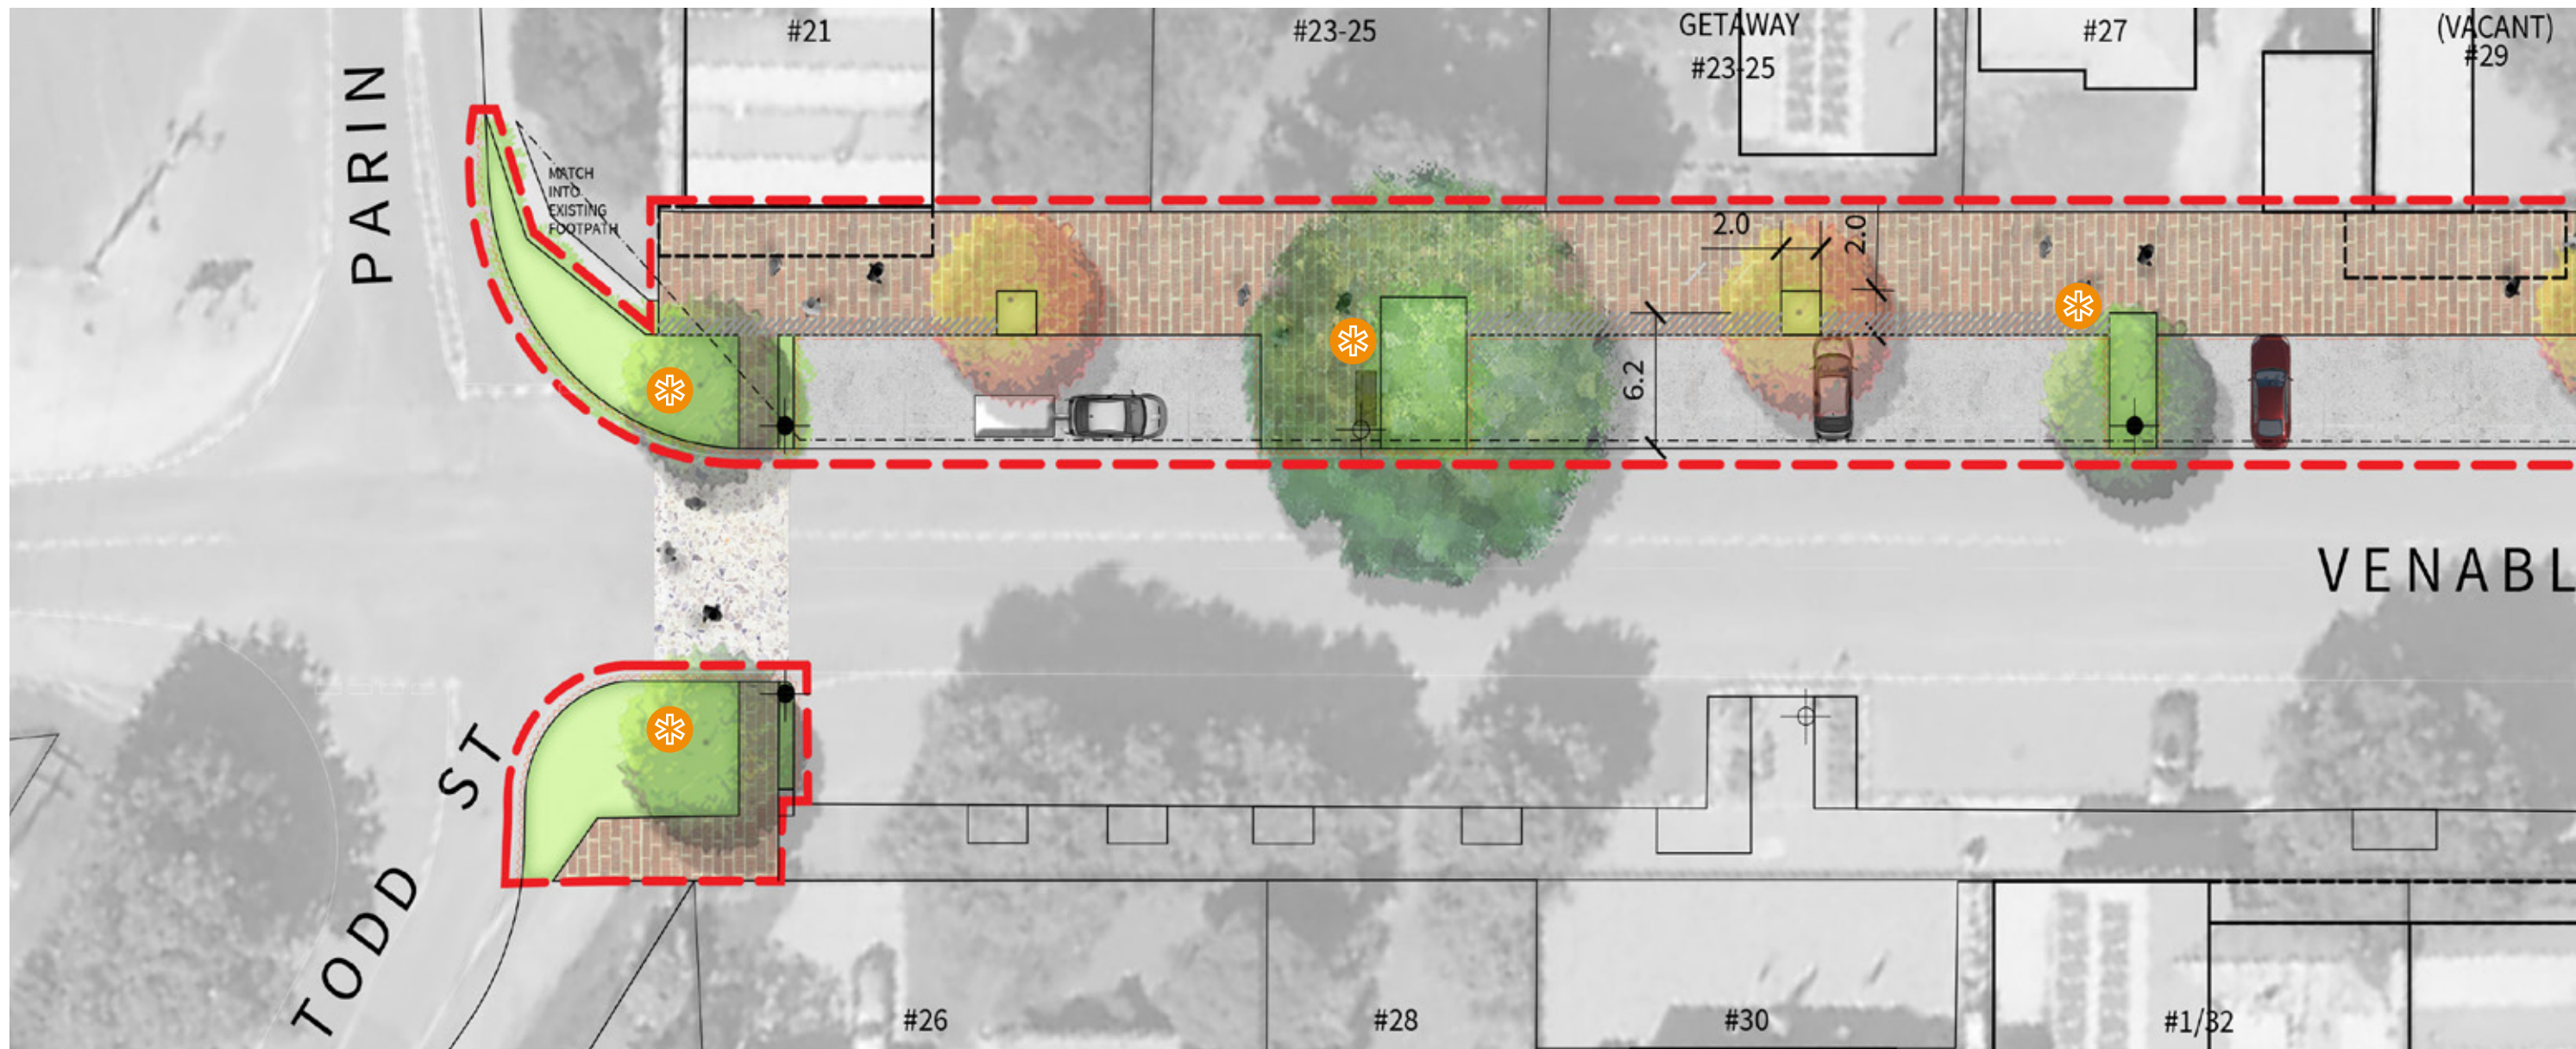

Venables Street, Macclesfield, SA , 5153


	Clay Brick Pavers		Reinstated Stone Flags		New Light Post		Understorey Planting		New Tree - Tilia sp.		Stage 3.1 - Scope of works
	Compacted Fines		New Electrical Conduits		Existing Light Post		New Bench Seat		New Tree - Platanus		Stage 3.2 - Scope of works
	Bitumen Road		New Stormwater Pipe		Feature Stone Kerbing		Public Art Opportunity <i>Opportunities to exhibit locally produced public art within the upgraded parts of the street.</i>		Existing Tree		
	Future Threshold Treatment <i>for future consideration</i>		WSUD trench to new trees		150mm kerbing						



03 Concept Design





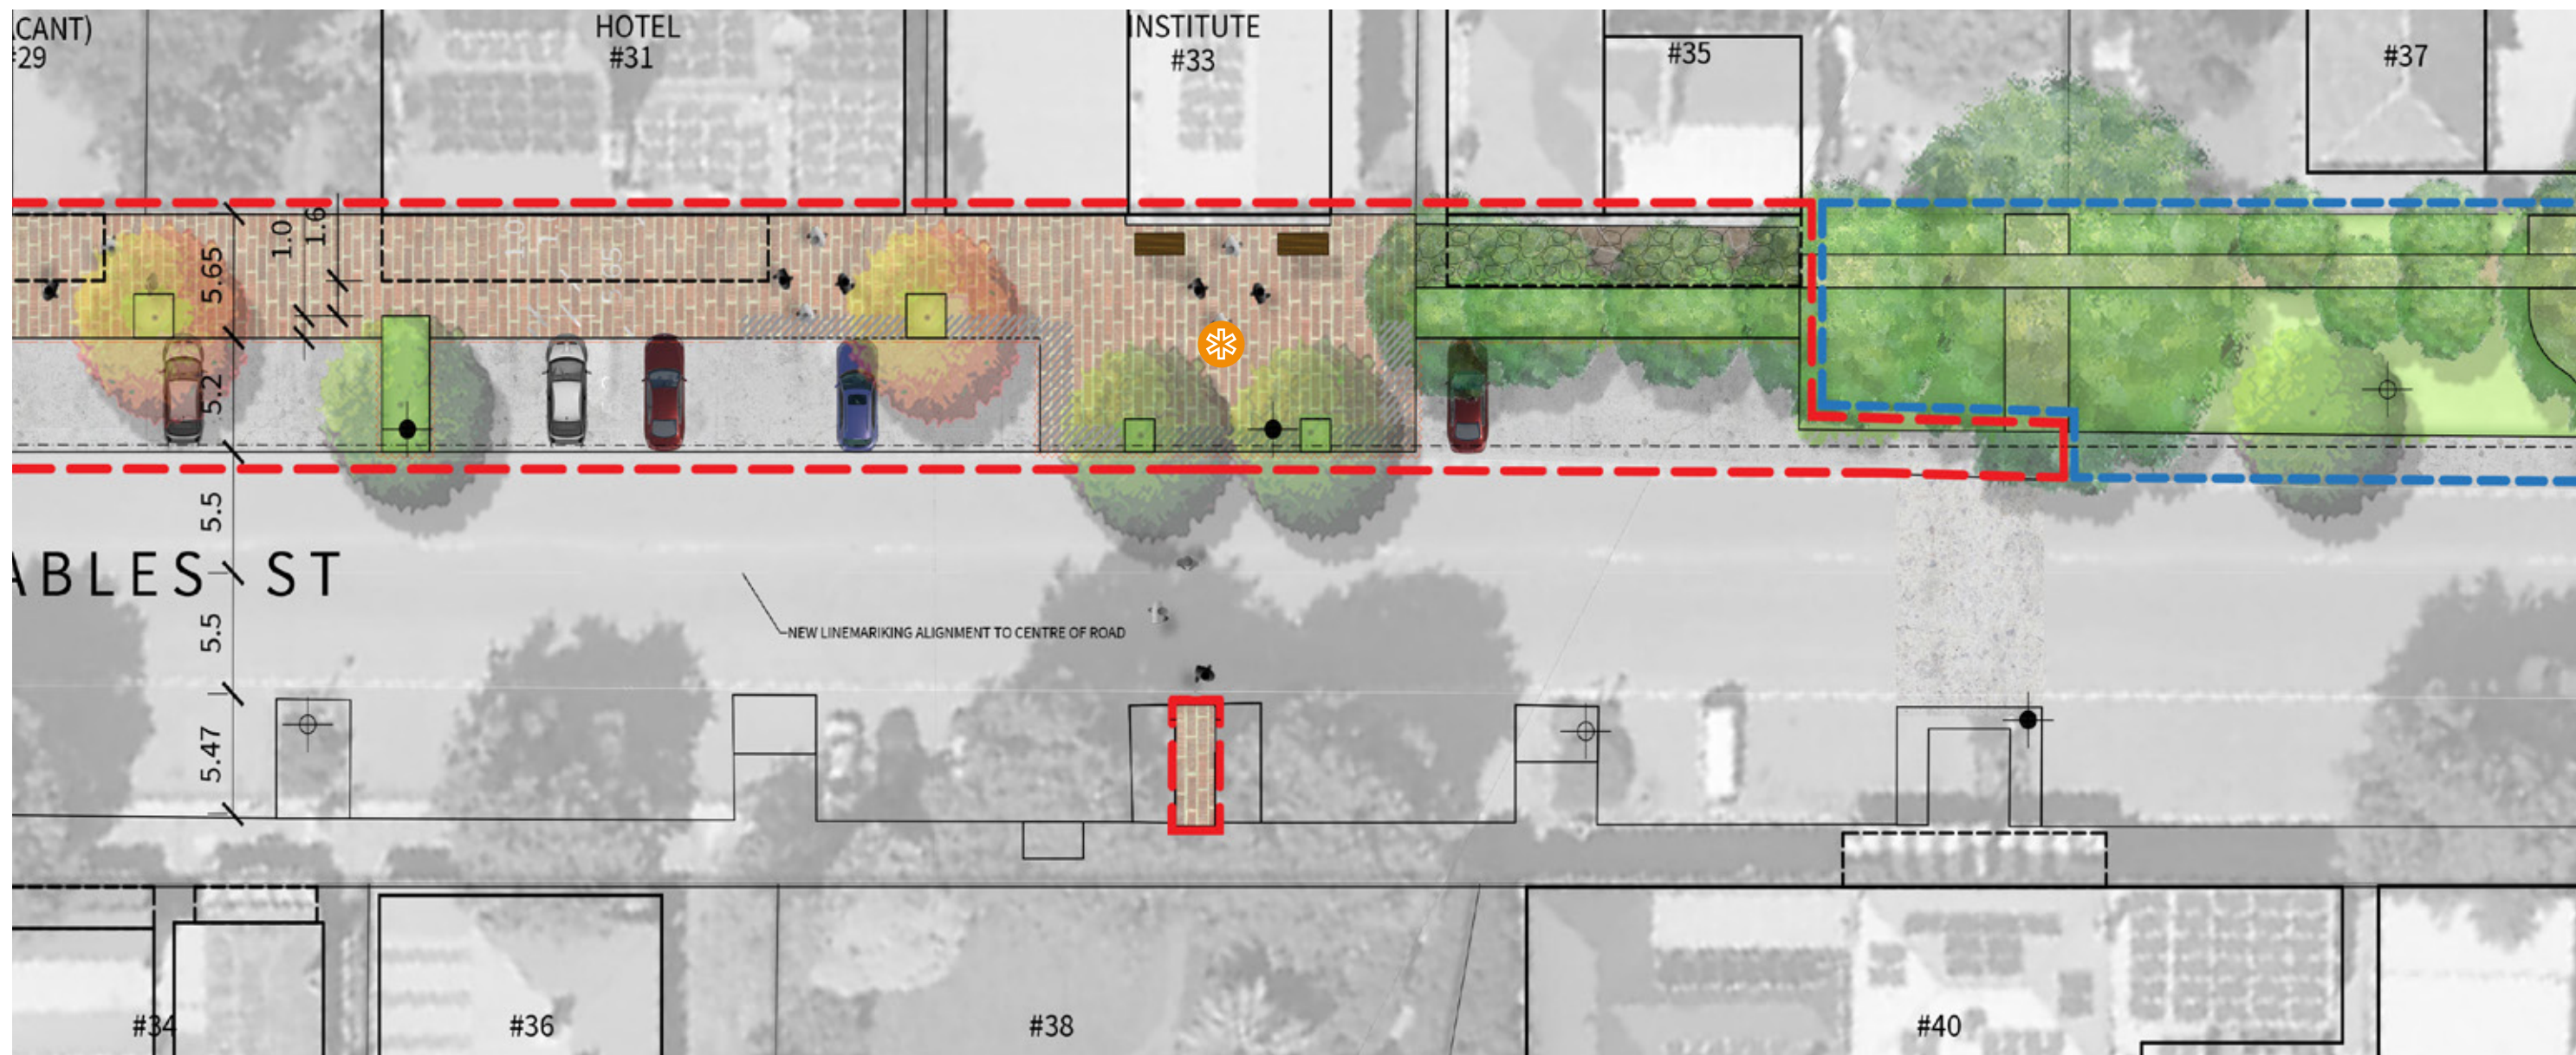














Venables Street, Macclesfield, SA , 5153

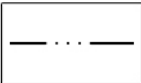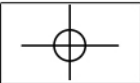
	Clay Brick Pavers		Reinstated Stone Flags		New Light Post		Understorey Planting		New Tree - Tilia sp.		Stage 3.1 - Scope of works
	Compacted Fines		New Electrical Conduits		Existing Light Post		New Bench Seat		New Tree - Platanus		Stage 3.2 - Scope of works
	Bitumen Road		New Stormwater Pipe		Feature Stone Kerbing		Public Art Opportunity <i>Opportunities to exhibit locally produced public art within the upgraded parts of the street.</i>		Existing Tree		
	Feature Concrete Threshold		WSUD trench to new trees		150mm kerbing						

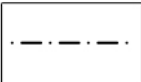

03 Concept Design

Venables Street, Macclesfield, SA, 5153

	Clay Brick Pavers		Reinstated Stone Flags		New Light Post		Understorey Planting		New Tree - Tilia sp.	 Stage 3.1 - Scope of works  Stage 3.2 - Scope of works
	Compacted Fines		New Electrical Conduits		Existing Light Post		New Bench Seat		New Tree - Platanus	
	Bitumen Road		New Stormwater Pipe		Feature Stone Kerbing		Public Art Opportunity <i>Opportunities to exhibit locally produced public art within the upgraded parts of the street.</i>		Existing Tree	
	Feature Concrete Threshold		WSUD trench to new trees		150mm kerbing					

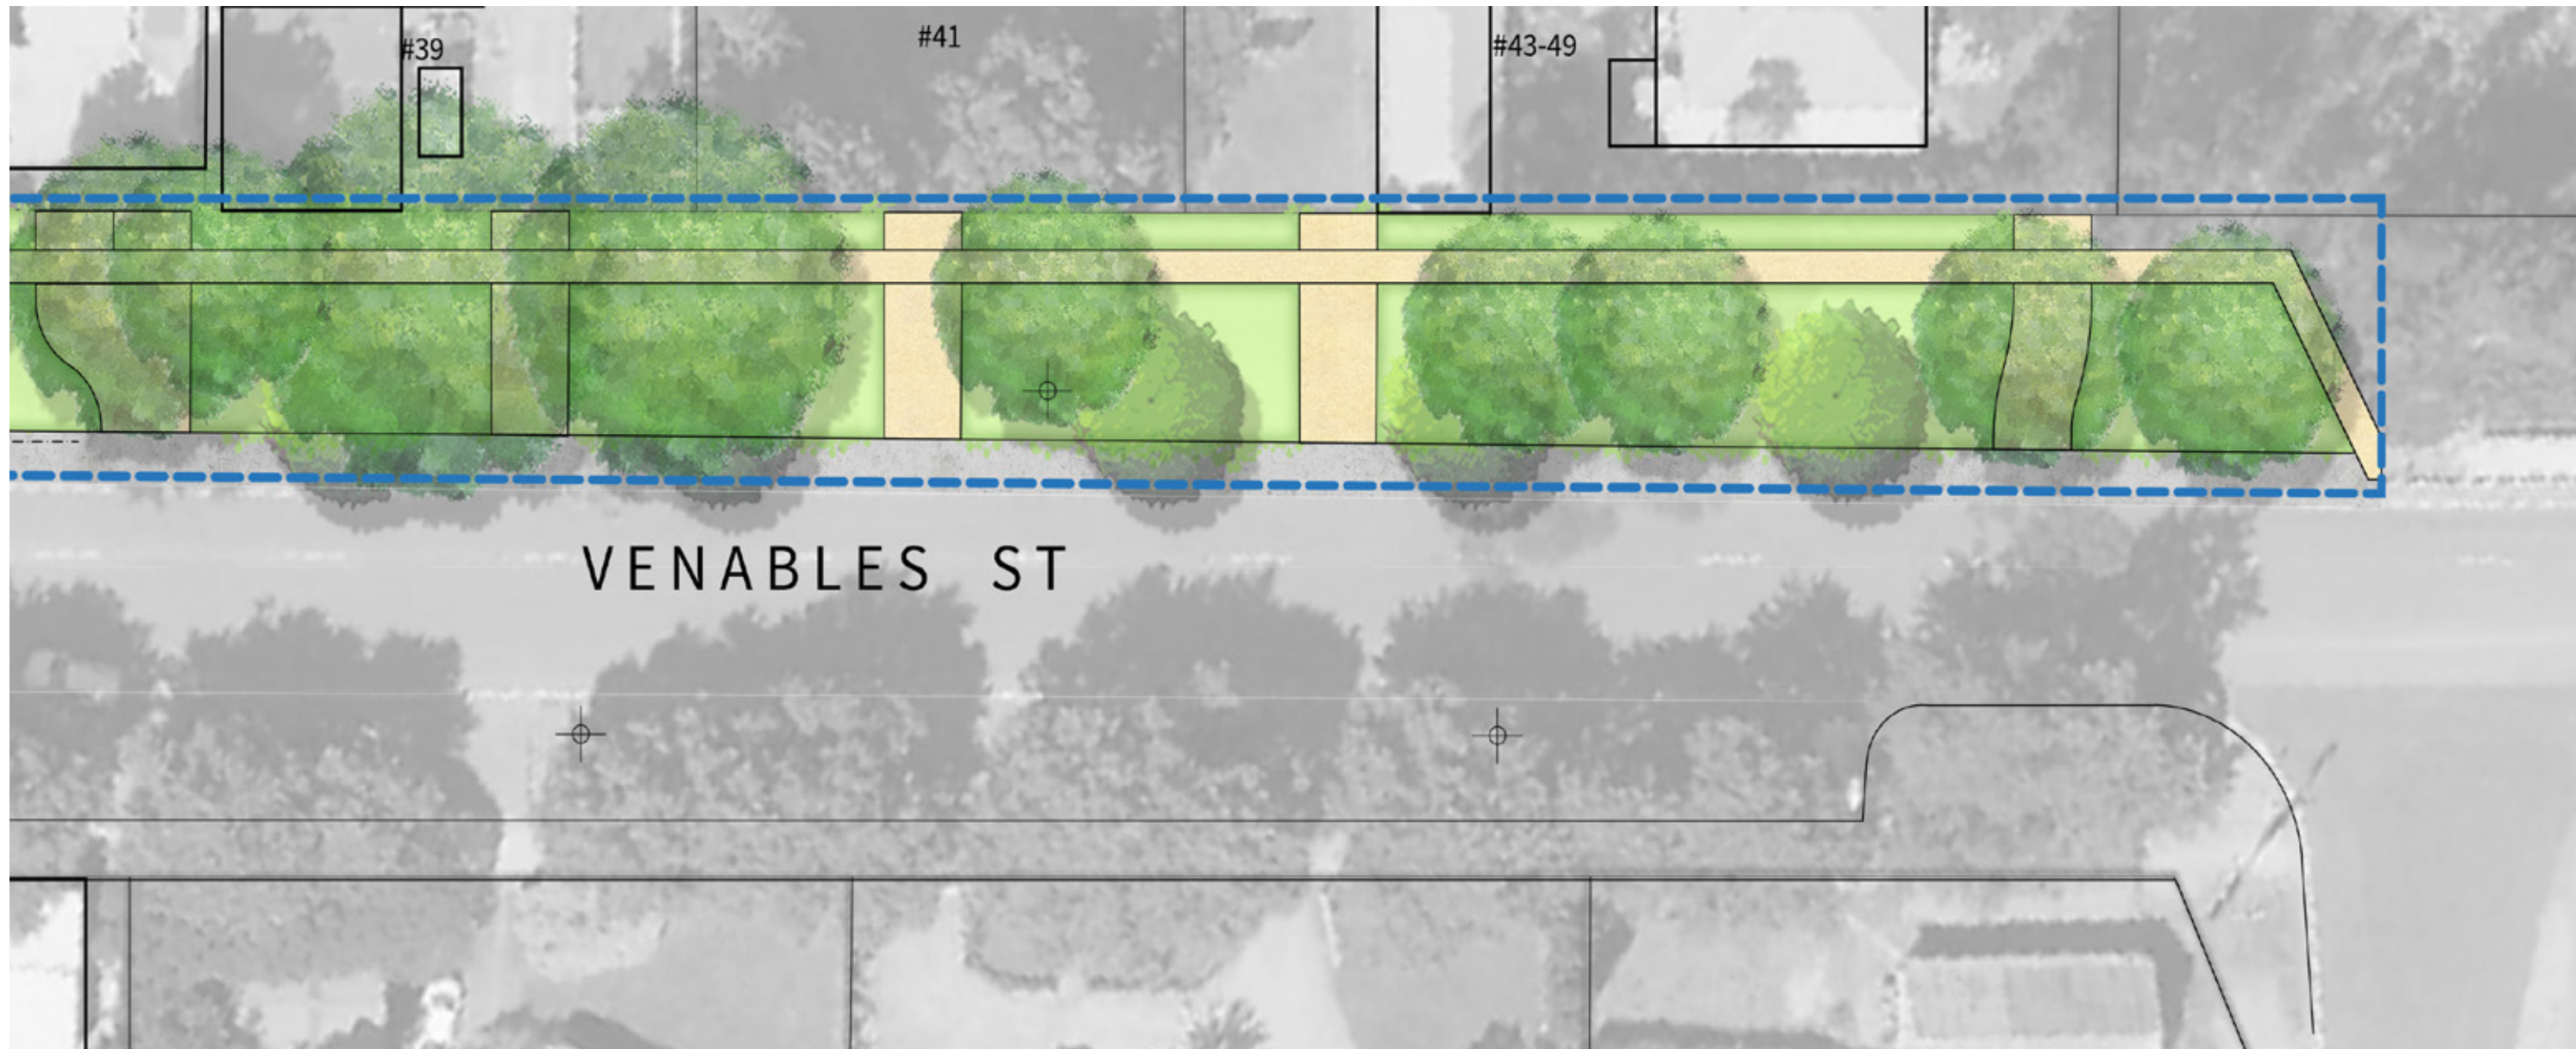

04 Concept Design

Venables Street, Macclesfield, SA , 5153

- 1 Clay Brick Pavers
- 2 Compacted Fines
- 3 Bitumen Road
- 4 Reinstated Stone Flags
- 5 Feature Stone Kerbing
- 6 New Light Post
- 7 New Bench Seat
- 8 Understorey Planting
- 9 New Tree - Tilia sp.
- 10 New Tree - Platanus



Littlehampton Clay Brick - ASH



Compacted Fitzgerald Fines



Bitumen to Carpark - Feature Stone Kerbing - Understorey Planting



Slate flagstones - re laid to level and mortared



New Light Pole - WEEF ZA630 LED-FT



New Bench Seats - As picture with longer back support



New Tree - Tilia sp.



New Tree - Platanus

05 Materials and Finishes

Venables Street, Macclesfield, SA , 5153