



LEGEND

- 1 New pedestrian pathway
- 2 New kerb
- 3 New pavement and lower dining area
- 4 Planting bed
- 5 Staircase to lower dining area
- 6 Staircase to bakery entrance and upper dining area
- 7 2-way Driveway
- 8 Pedestrian ramp towards parking
- 9 Parking
- 10 Fold down Bollard

SECTIONS + PLANTING PALETTE

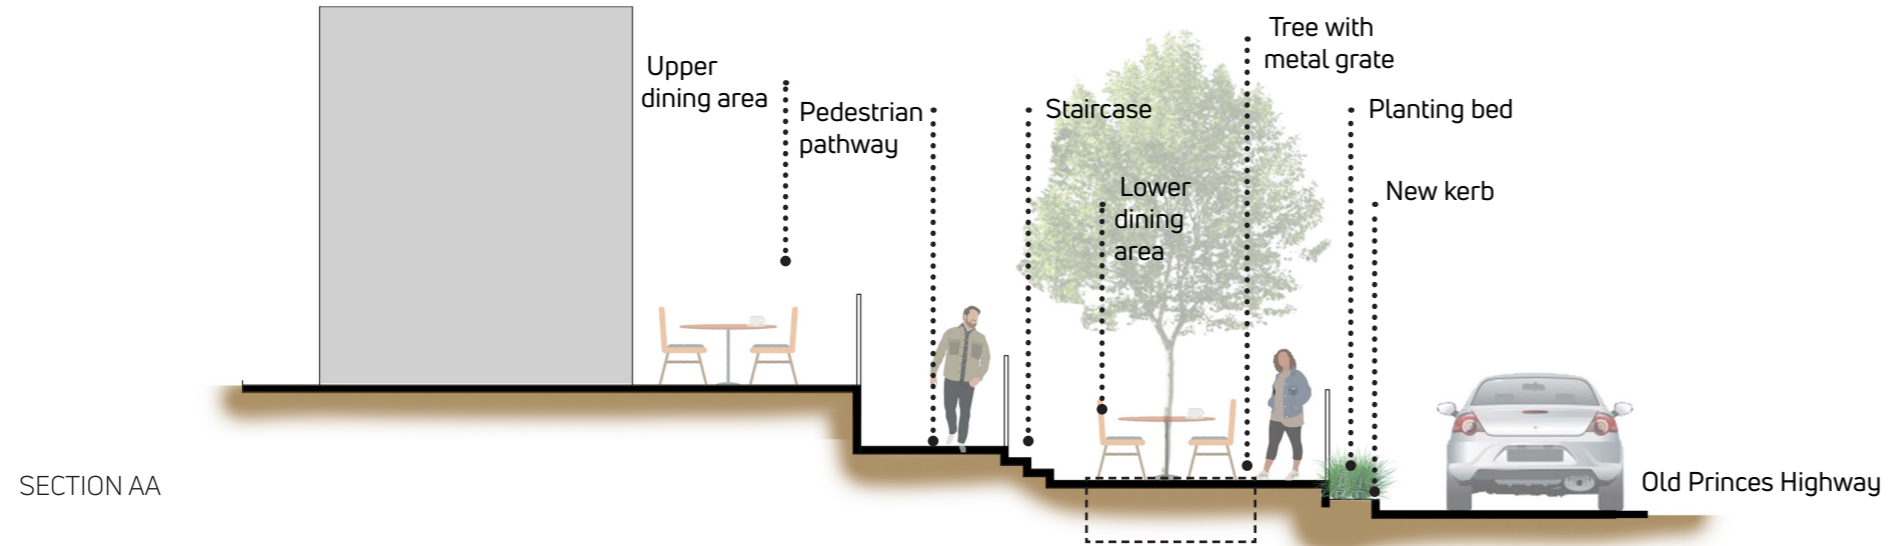

TREE- METAL GRATE

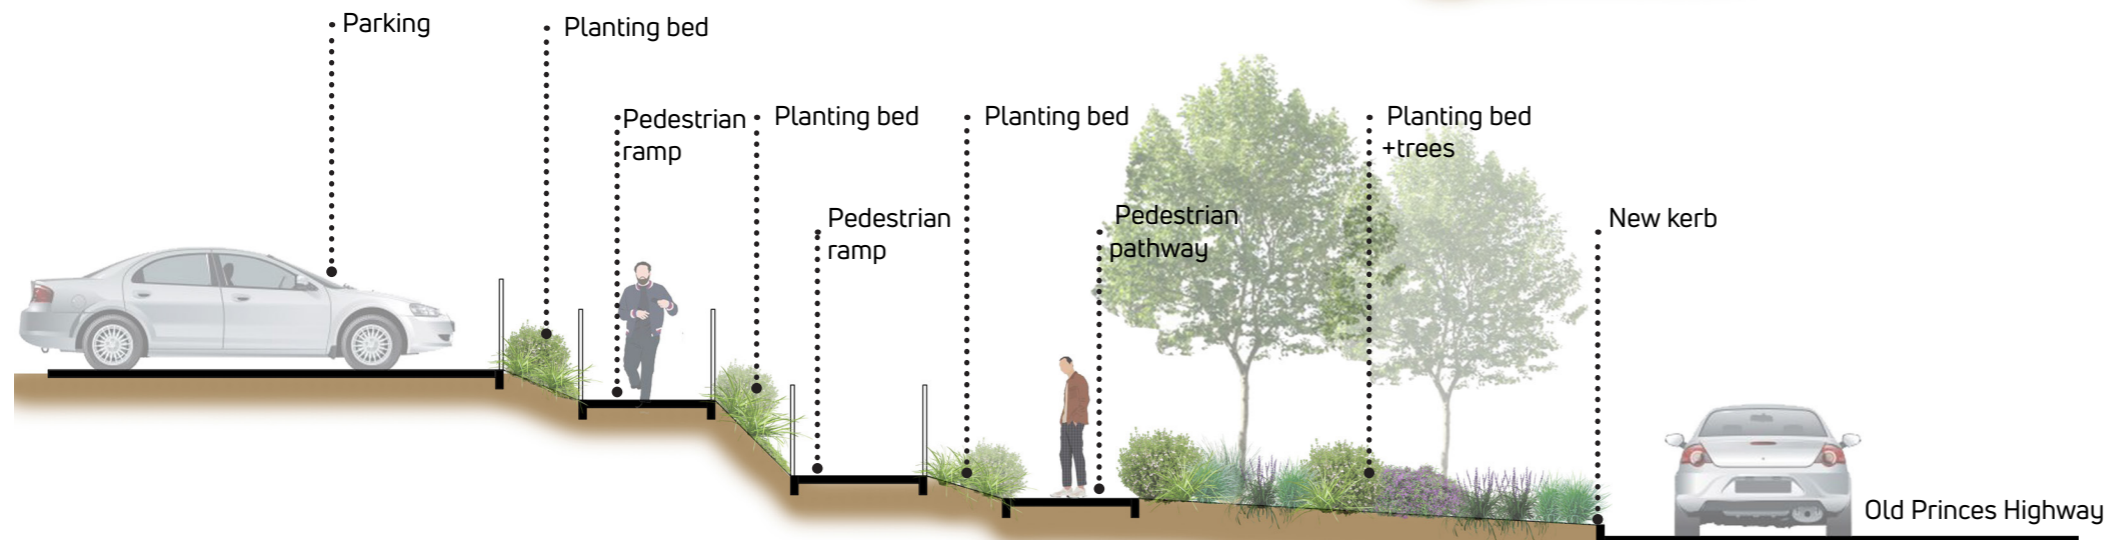

Acer Monspensulanum



Gleditsia triacanthos var. inermis 'Sunburst'



Acer negundo Box Elder Maple



Dianella Revoluta



Kennedia Prostrata



Liriope Muscari



Westringia Fruticosa Blue gem